



ADL Traffic and Highways Engineering Ltd

ADL House, Oaklands Business Park, Armstrong Way, Yate, Bristol, BS37 5NA
Tel: 01454 332 100 Fax: 01454 327 983 Email: cad@adltraffic.co.uk

Our ref: Hampton Bishop/speed

31 January 2018

Dear Clerk to Hampton Bishop Parish Council

Re: B4224 HAMPTON BISHOP: SPEED LIMIT REDUCTION

I write to you on behalf of Herefordshire Council and Balfour Beatty to advise you of the forthcoming Traffic Regulation Order speed limit proposals on the B4224 Hampton Bishop.

You may recall we undertook an investigatory study in December 2017 and as part of this study, recommended to:

- Reduce the speed limit of the B4224 between points X and Y as shown on a plan overleaf from national speed limit to 50mph.

A Traffic Regulation Order (TRO) process has now been initiated to allow the Council and the Police to enforce it.


In light of the above, if you have any observations or comments, please do not hesitate to contact ADL Traffic and Highways Engineering Ltd by email at amol@adltraffic.co.uk or at the above address. The deadline for receipt of comments is 13th February 2018.

Yours sincerely

for **ADL TRAFFIC AND HIGHWAYS ENGINEERING LIMITED**


A handwritten signature in black ink, appearing to read 'Amol Pisal', with a stylized flourish at the end.

AMOL PISAL
PRINCIPAL TRANSPORTATION PLANNER

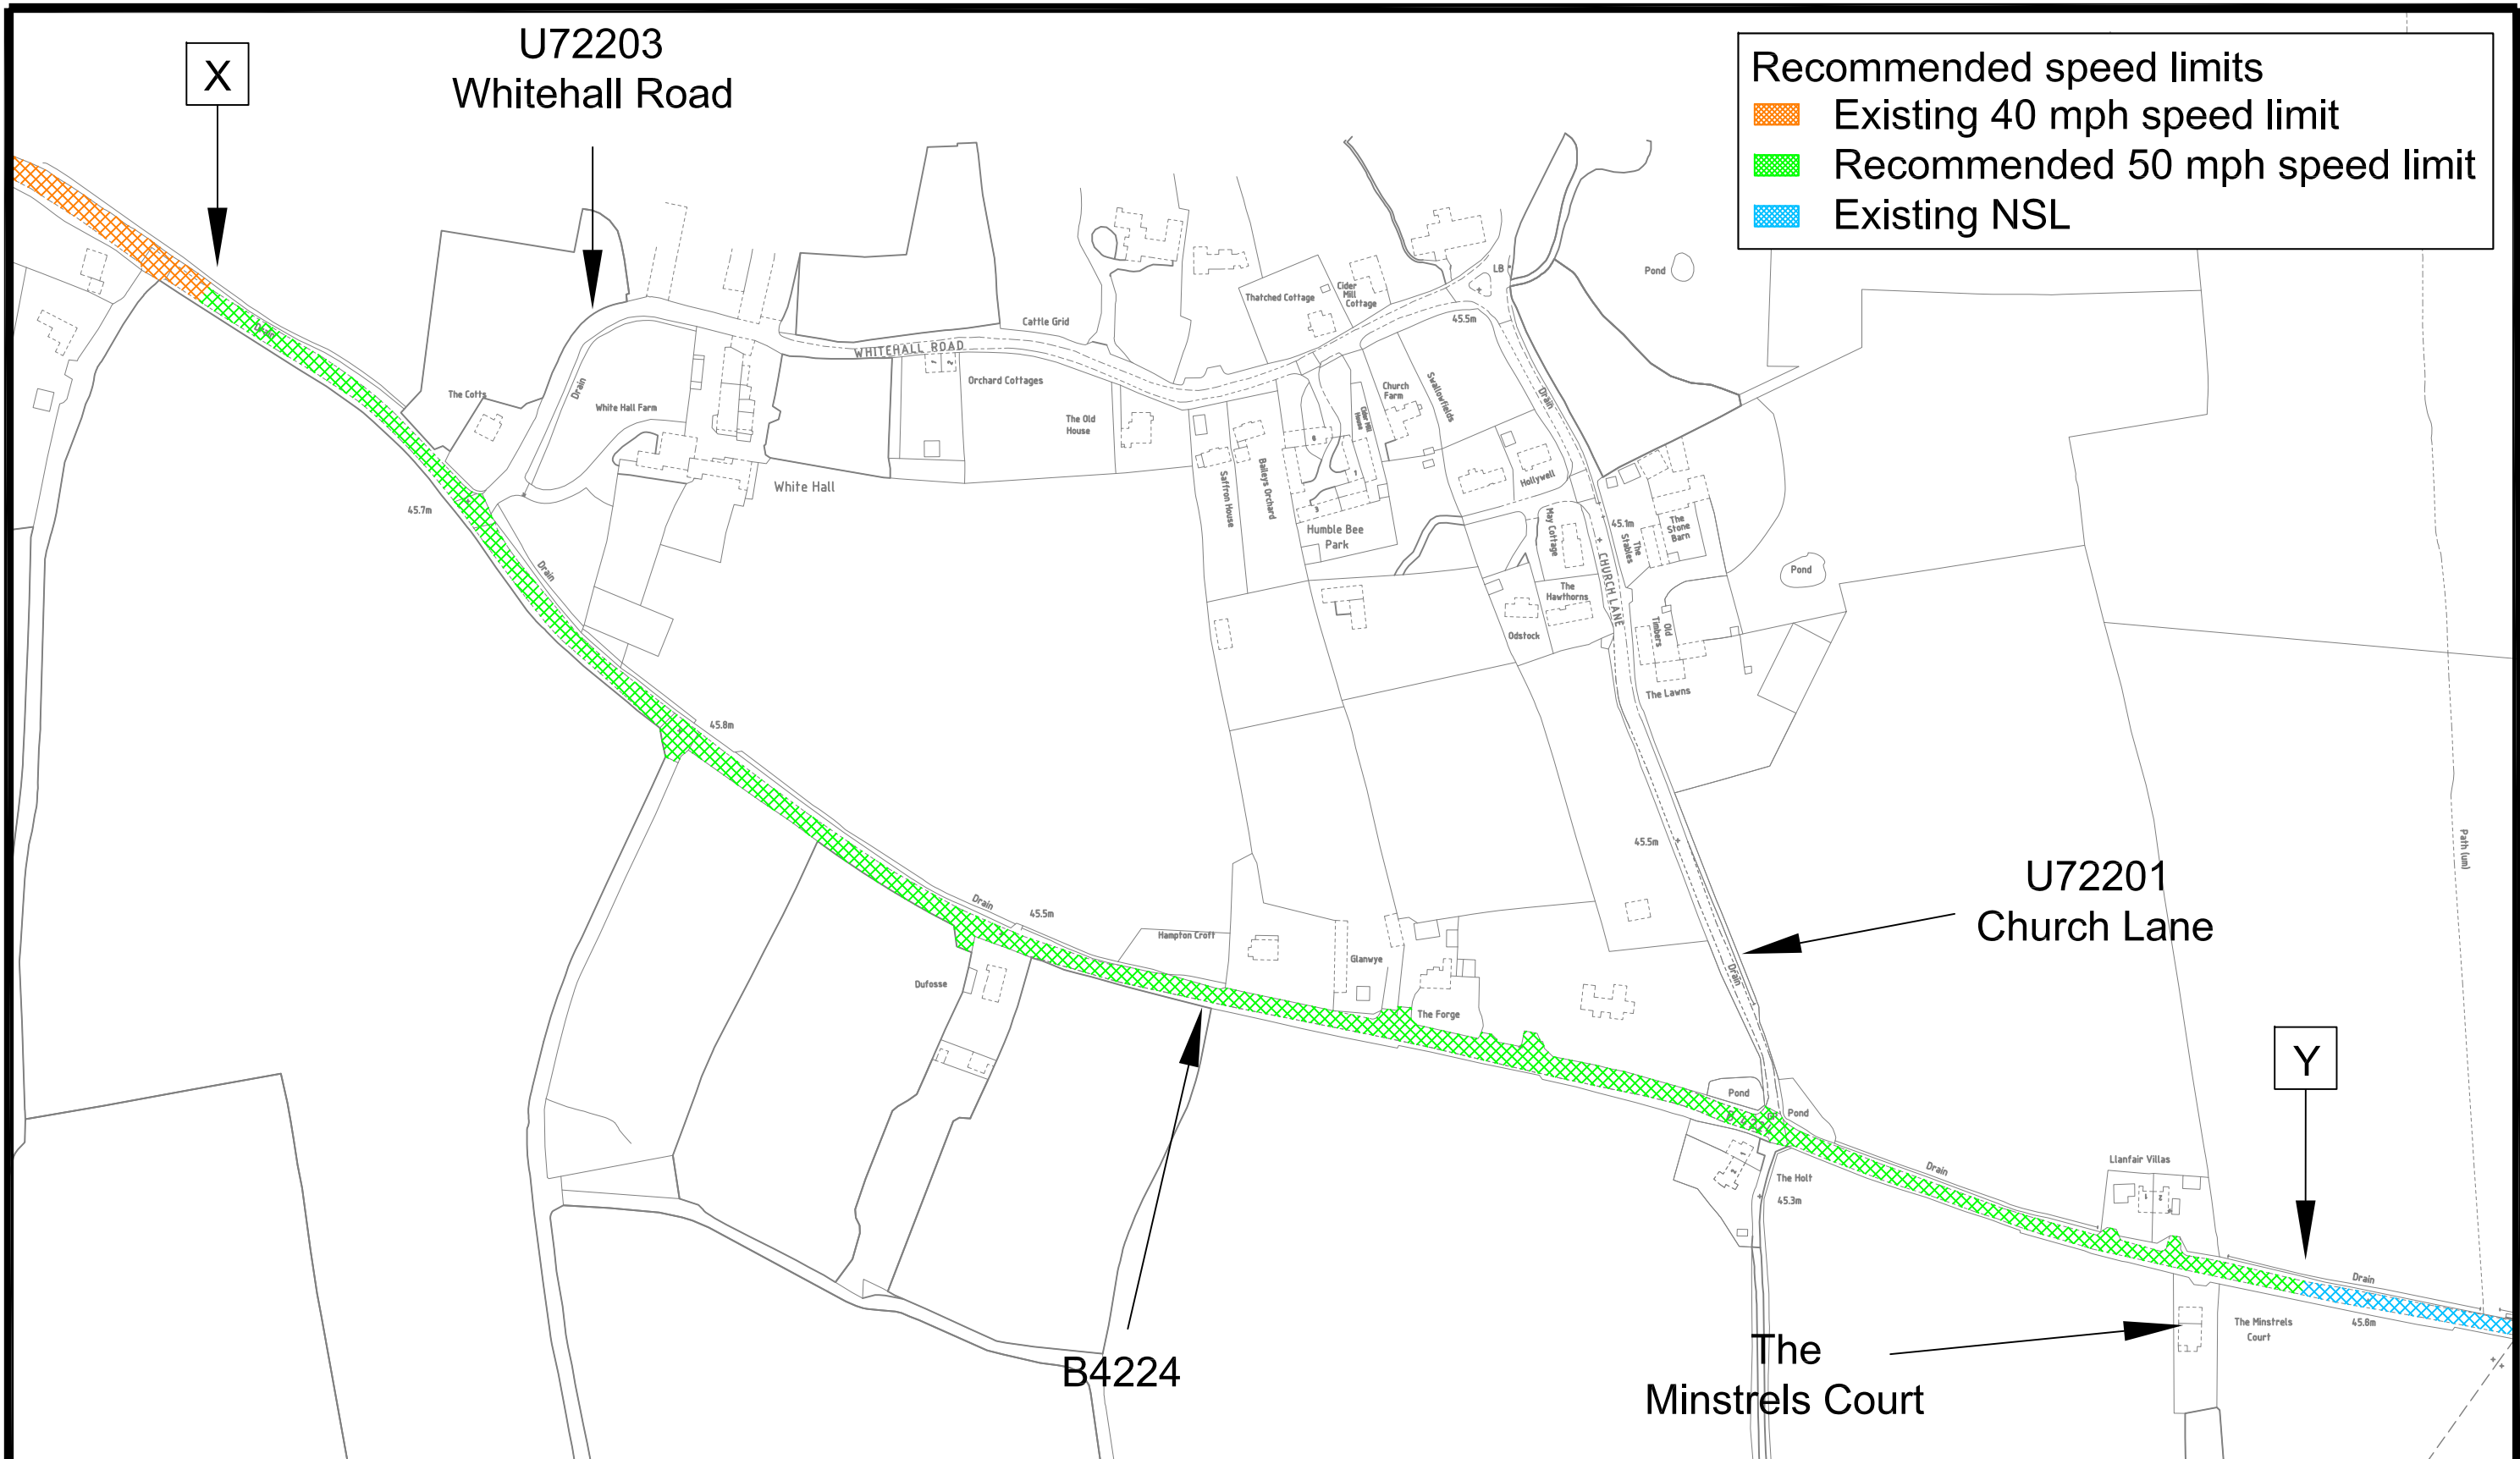

Recommended speed limits

- Existing 40 mph speed limit
- Recommended 50 mph speed limit
- Existing NSL

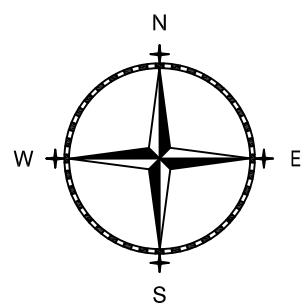

ADL Traffic Engineering Ltd.
 ADL House
 The Oaklands Business Park
 Yate, Bristol
 BS37 5NA
 Tel : 01454 332100
 Fax : 01454 327983
 E-Mail : CAD@ADLTRAFFIC.CO.UK

NOTES

1. PRELIMINARY DESIGN PROVIDED FOR ILLUSTRATIVE PURPOSES ONLY. ALL DETAILS ARE SUBJECT TO INCLUDING CHECKING STATUTORY SERVICE APPARATUS.
 2. DO NOT SCALE FROM THIS DRAWING.
 3. BACKGROUND PLAN IS BASED UPON A DIGITAL OSBASE.
 4. ALL DETAILS TO BE CONFIRMED ON SITE AND ON A TOPOGRAPHICAL SURVEY.
 5. ALL TRACKS ASSUME GRADIENTS AND CAMBERS DO NOT EXCEED 1:60 AND 1:40 RESPECTIVELY OTHERWISE VEHICLE MANOEUVRABILITY MAY BE AFFECTED.
 6. ALL LAND OWNERSHIP DETAILS, EXTENT OF ADOPTED HIGHWAY AND RIGHTS OF WAY TO BE CONFIRMED.
 7. ASSUMES ALL LANDSCAPING CAN BE ALTERED AND NO TREES ARE SUBJECT TO TPO.
- © Copyright ADL Traffic Engineering Ltd

AMENDMENTS

REF.	DATE	DESCRIPTION

ADL Job No. **3409**

Project HAMPTON BISHOP HEREFORDSHIRE			
Title RECOMMENDED SPEED LIMITS			
Date 01.02.2018	Drawn TD		
Checked	Date	Approved	Date
Scale NTS	Dwg No. 3409-31	Rev.	